


NOTE:
IT IS THE RESPONSIBILITY OF THE
DESIGNER / END USER TO VERIFY THAT
STRUCTURES BUILT WITH ECO-BLOCK
HAVE BEEN DESIGNED, ENGINEERED, AND
CONSTRUCTED IN ACCORDANCE WITH ALL
APPLICABLE BUILDING CODES AND REGULATIONS

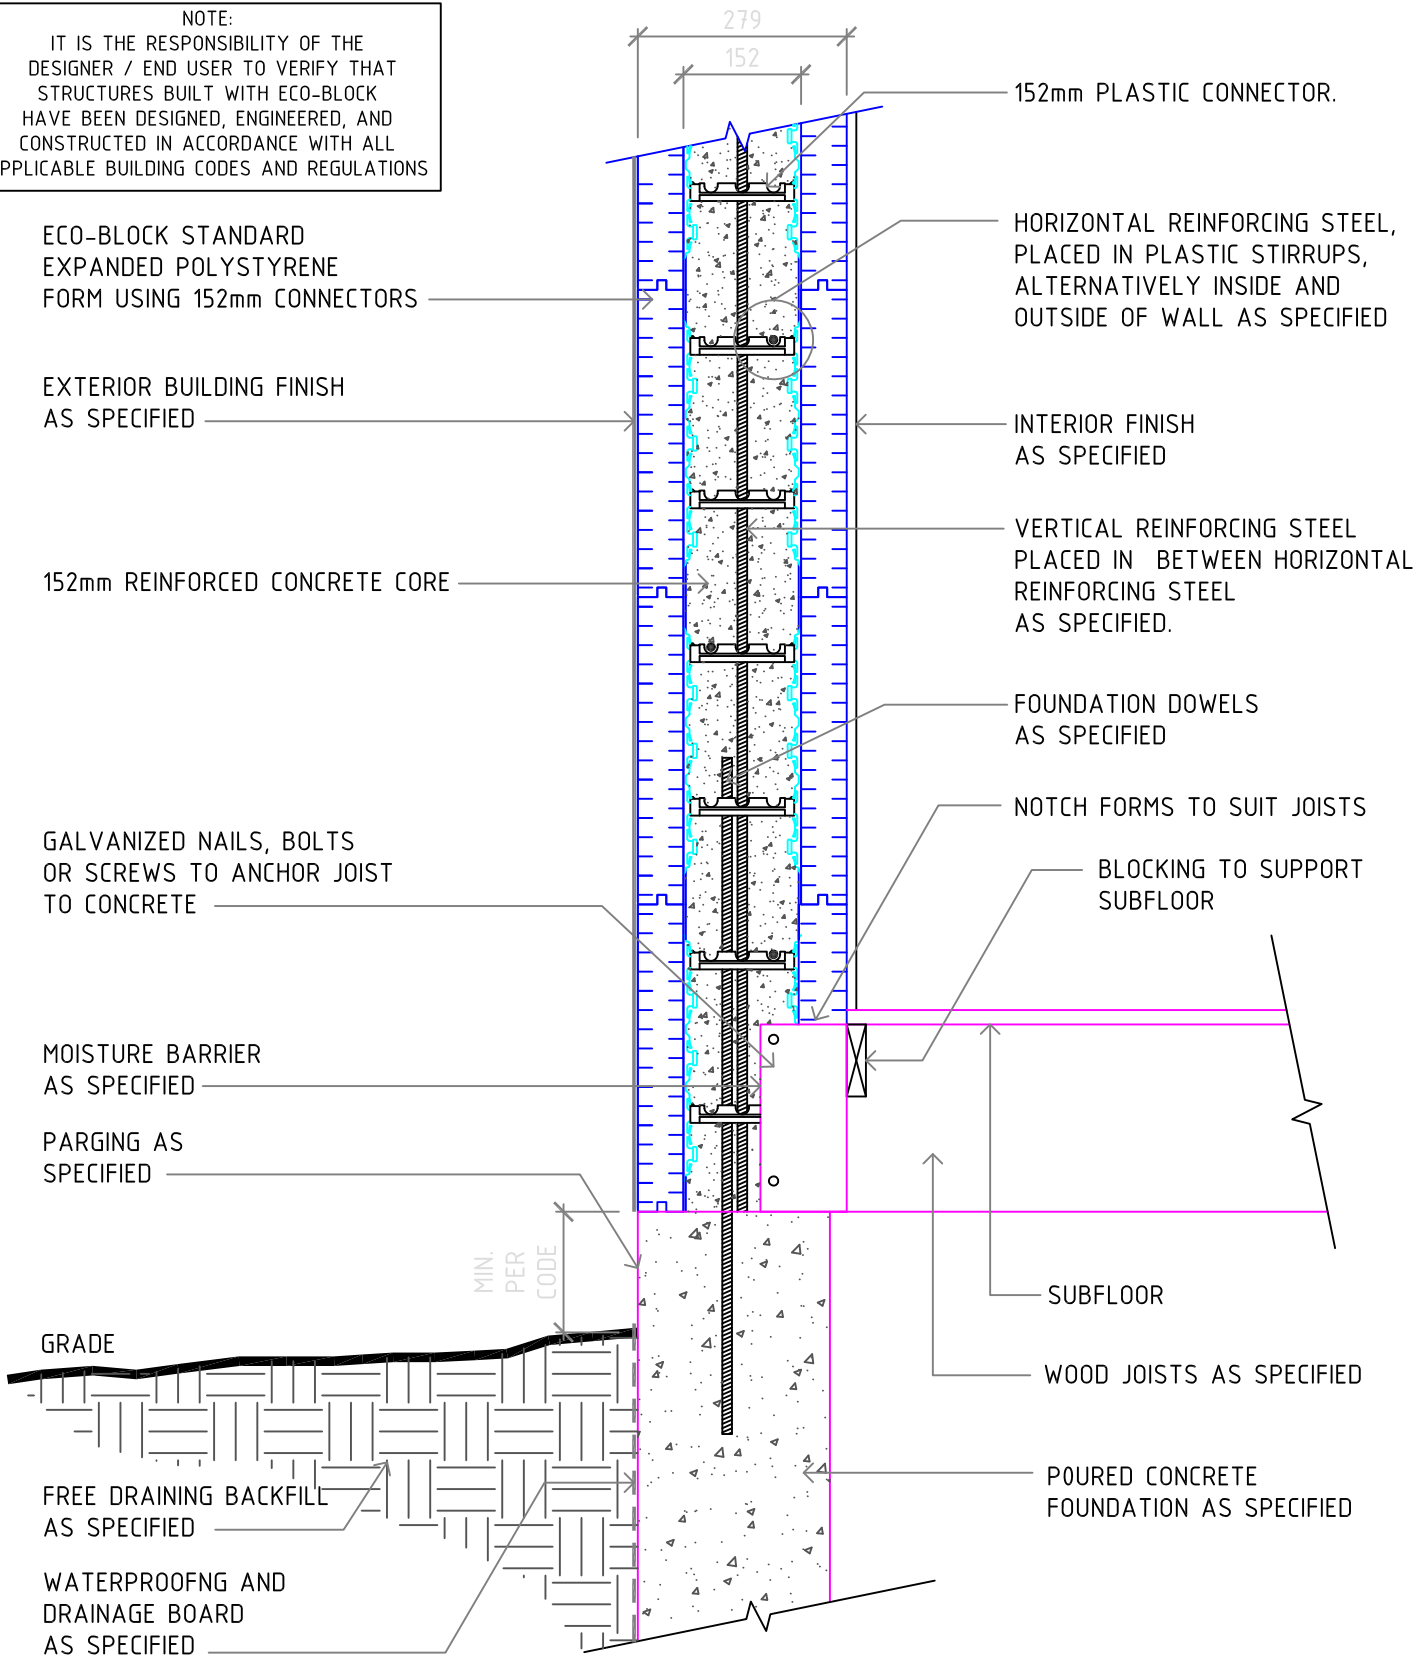

ECO-Block, Pty Ltd

INSULATING CONCRETE FORMS
"... SAVING AUSTRALIAN ENERGY "™



34 Gracemere St.
Newmarket QLD 4051
www.eco-blockaustralia.com.au

ECO-BLOCK 280 SERIES FORMS
POURED CONC. FOUNDATION
152mm CONCRETE CORE
ABV GRADE EMBEDDED WD. JOISTS
(ECO-BLOCK 280 SERIES)

DATE: 5/2009

SCALE: 1:10

REVISION: 1

DRAWING NUMBER:

M-20-0022