




LEFT HAND 90° CORNER

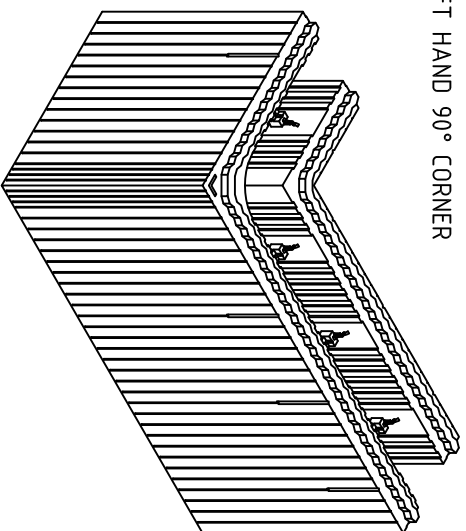


RIGHT HAND 90° CORNER

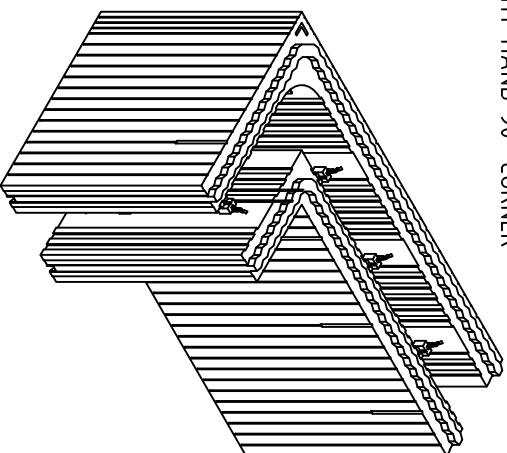

OUTER WALL AREA = 0.58 SQ. M PER BLOCK
CONCRETE VOLUME = 0.04 CU. M PER BLOCK

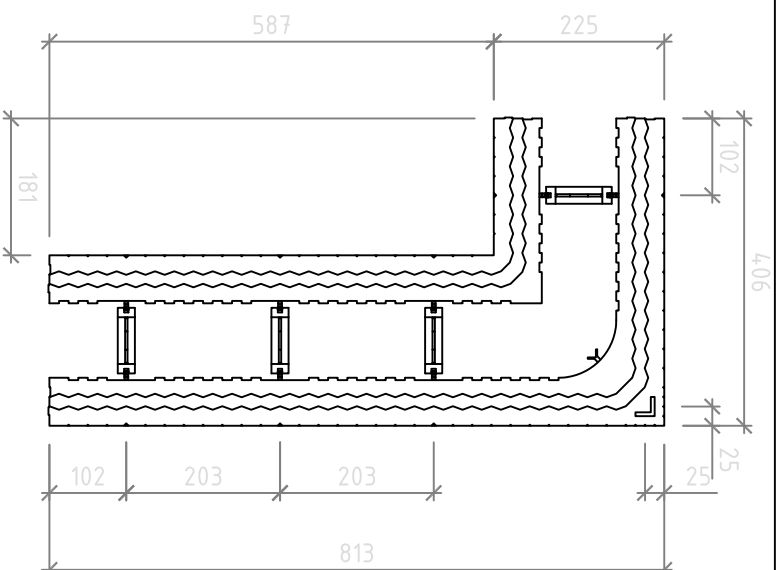

RIGHT HAND

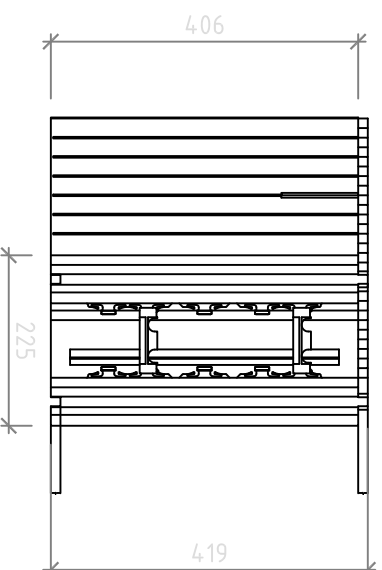

ECO-Block, Pty Ltd

INSULATING CONCRETE FORMS

"... SAVING AUSTRALIAN ENERGY "™

34 Gracemere St.
Newmarket QLD 4051
www.eco-blockaustralia.com.au

ECO-BLOCK 230 SERIES
90° CORNERS

101mm CONCRETE CORE
(ECO BLOCK 230 SERIES)

DATE: 5/2009

SCALE: 1:10

REVISION: 1

DRAWING NUMBER:

M-10-005