




LEFT HAND 90° CORNER

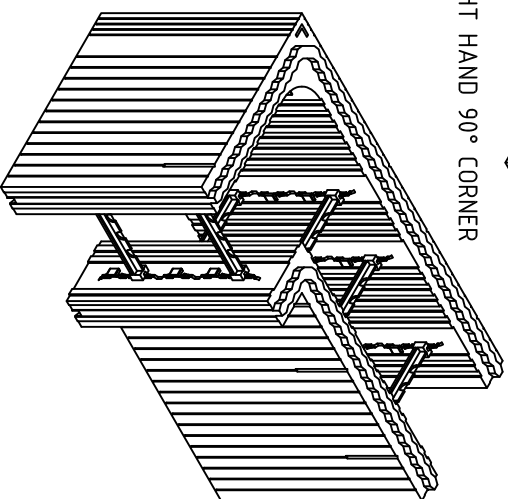

RIGHT HAND 90° CORNER

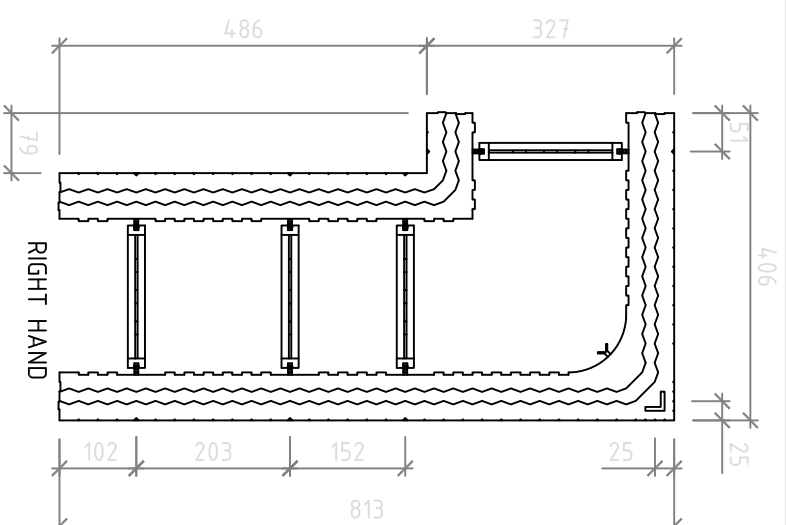

OUTER WALL AREA = 0.5 SQ. M PER BLOCK
CONCRETE VOLUME = 0.1 CU. M PER BLOCK

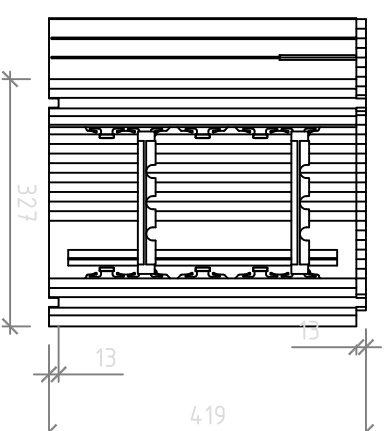

ECO-Block, Pty Ltd

INSULATING CONCRETE FORMS
"... SAVING AUSTRALIAN ENERGY "™

34 Gracemere St.
Newmarket QLD 4051
www.eco-blockaustralia.com.au

ECO-BLOCK 330 SERIES FORMS
90° CORNERS
203mm CORE
(ECO-BLOCK 330 SERIES)

DATE: 5/2009

SCALE: 1:10

REVISION: 1

DRAWING NUMBER:

M-10-007