



Example as per Table 5.11 - 101mm Flat ICF


Minimum bottom bar flat ICF lintel reinforcements for large clear spans with stirrups in Load-Bearing walls

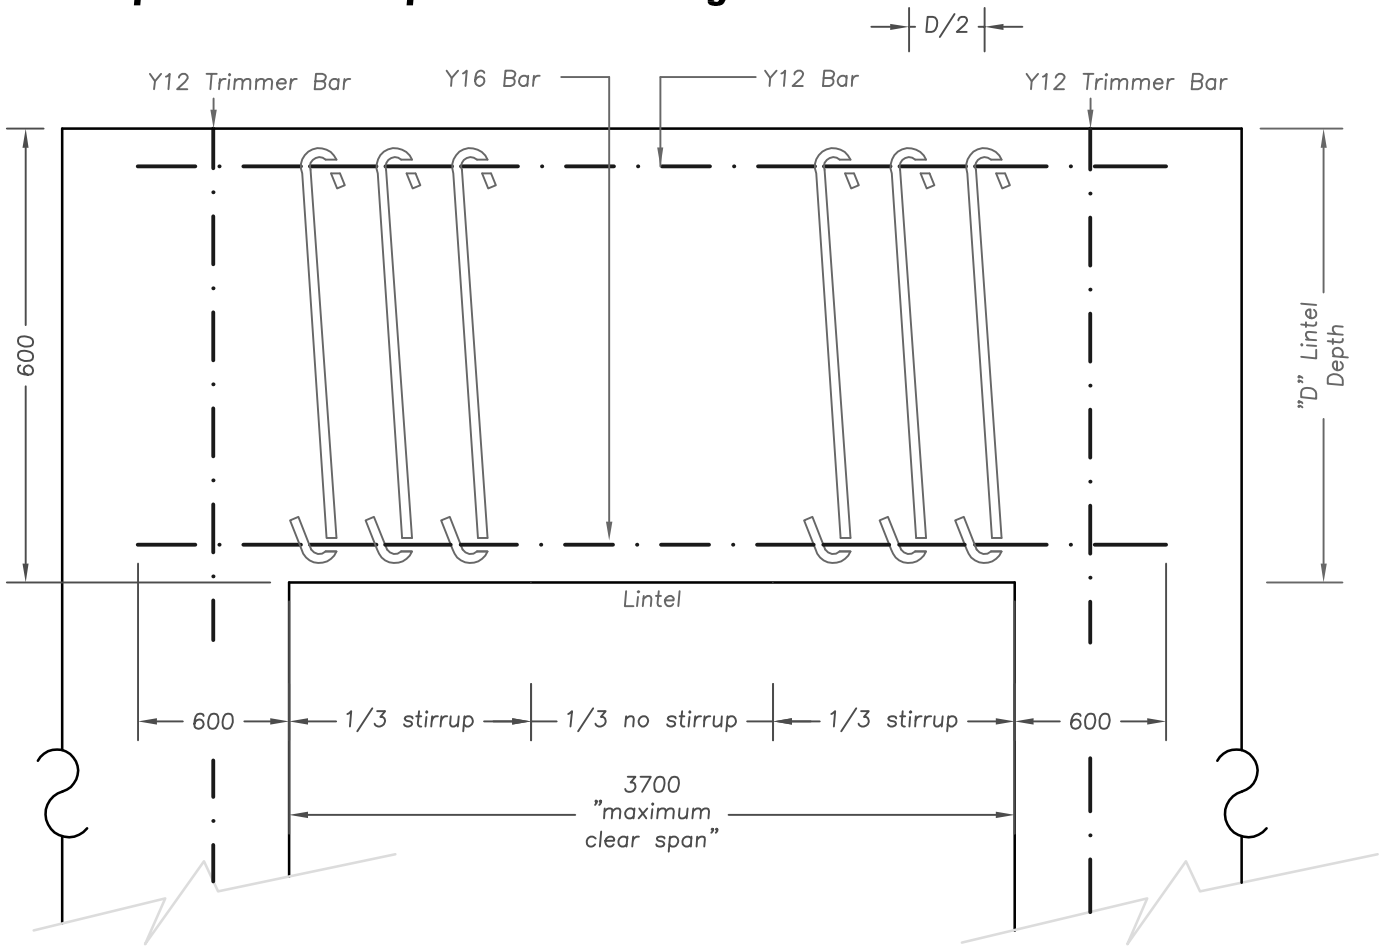

Elevational View
NTS

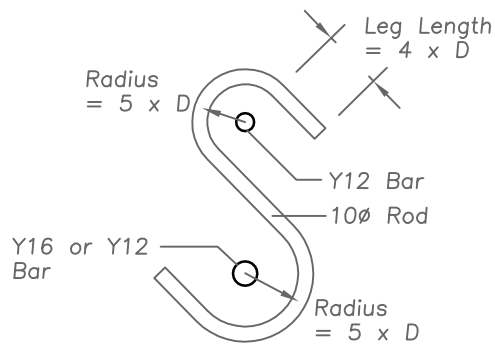

Typical Stirrup Detail
1:5

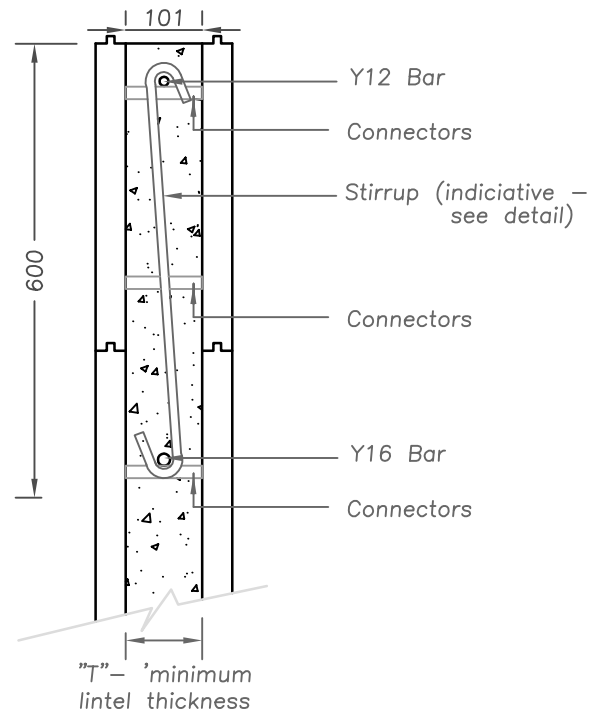

Sectional View
1:10



PROJECT	AD CLIENT	© THESE DESIGNS, DRAWINGS AND SPECIFICATIONS ARE COPYRIGHTED AND THE PROPERTY OF Eco-Block Aust AND MUST NOT BE USED, COPIED OR REPRODUCED IN PART OR WHOLE WITHOUT THE WRITTEN PERMISSION OF Eco-Block Aust.			
DRAWING Min Reinforcement Large span Flat Lintel - 101mm + Stirrup	SCALE 1:10 @ A4	JOB No.	DWG No. 1 OF 1	DATE 04/02/08	ISSUE A - Construction
ALL DIMENSIONS MUST BE CONFIRMED ON SITE PRIOR TO COMMENCEMENT OF OR MANUFACTURING OF ANY ITEM. USE FIGURED DIMENSIONS IN PREFERENCE TO SCALED					